



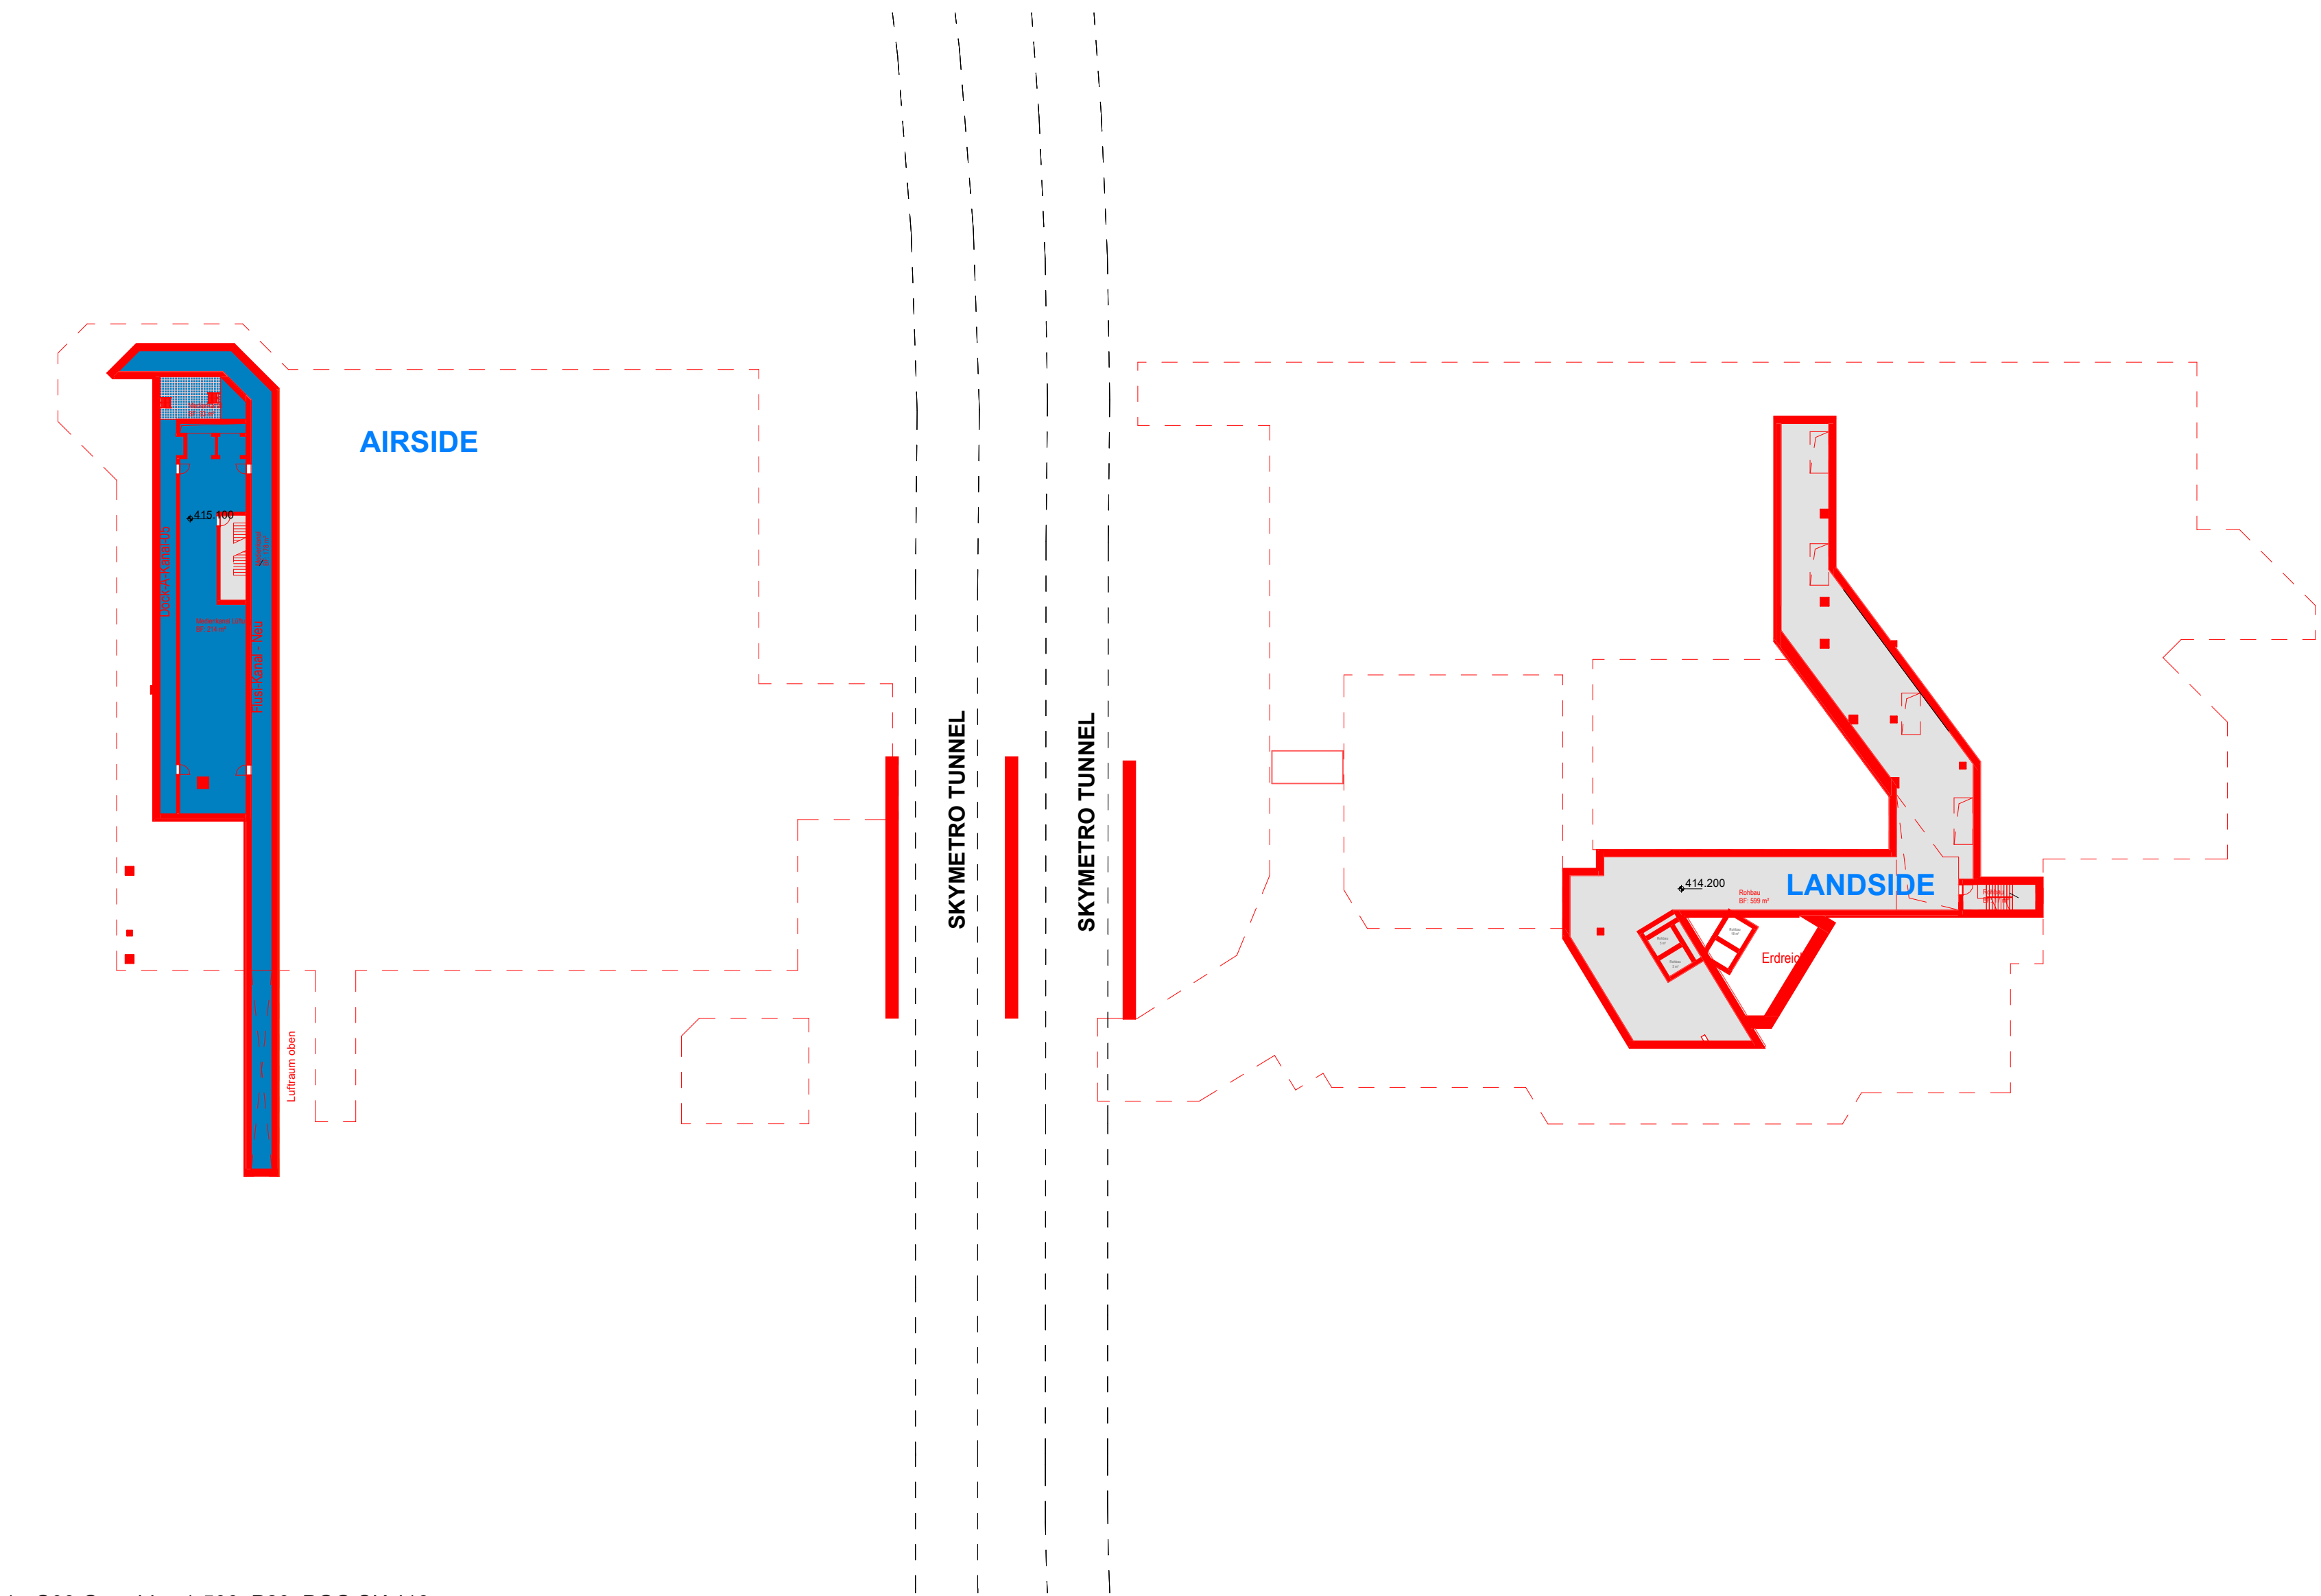


1_ G03 Grundriss 1:500_P20_PGG SIA416

1 : 500 0 10 20

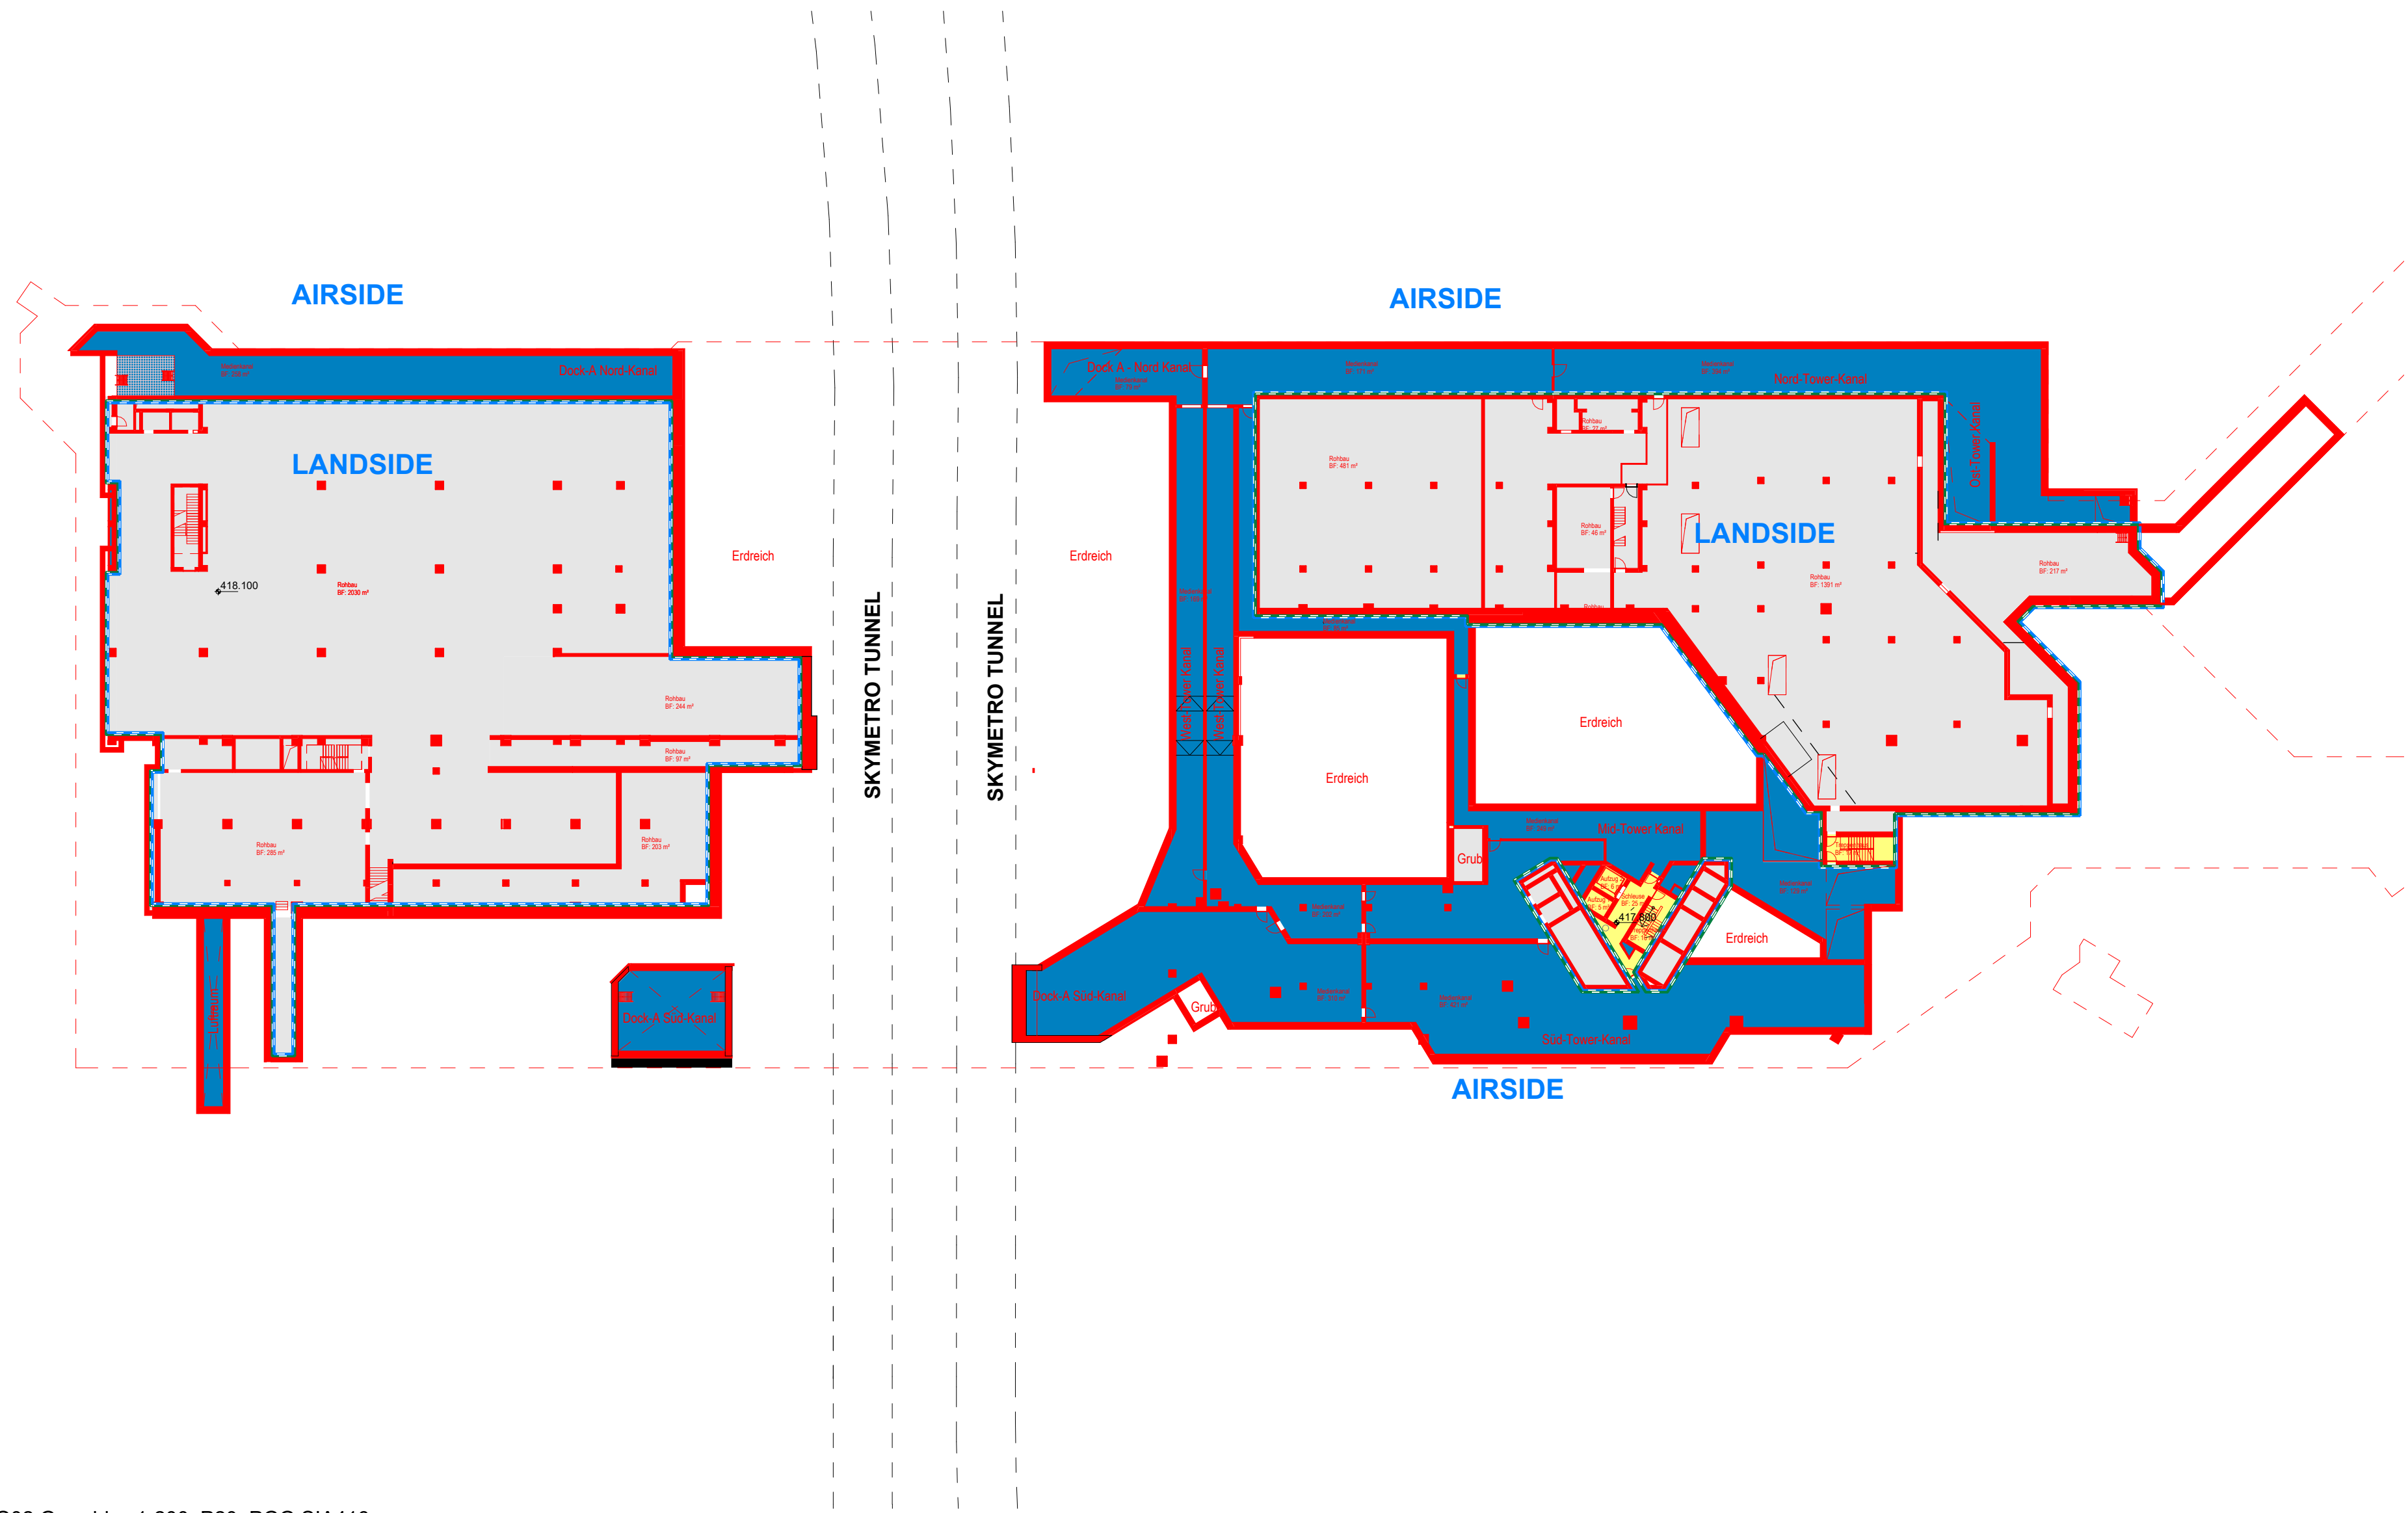


2_ G02 Grundriss 1:200_P20_PGG SIA416

1 : 500 0 10 20

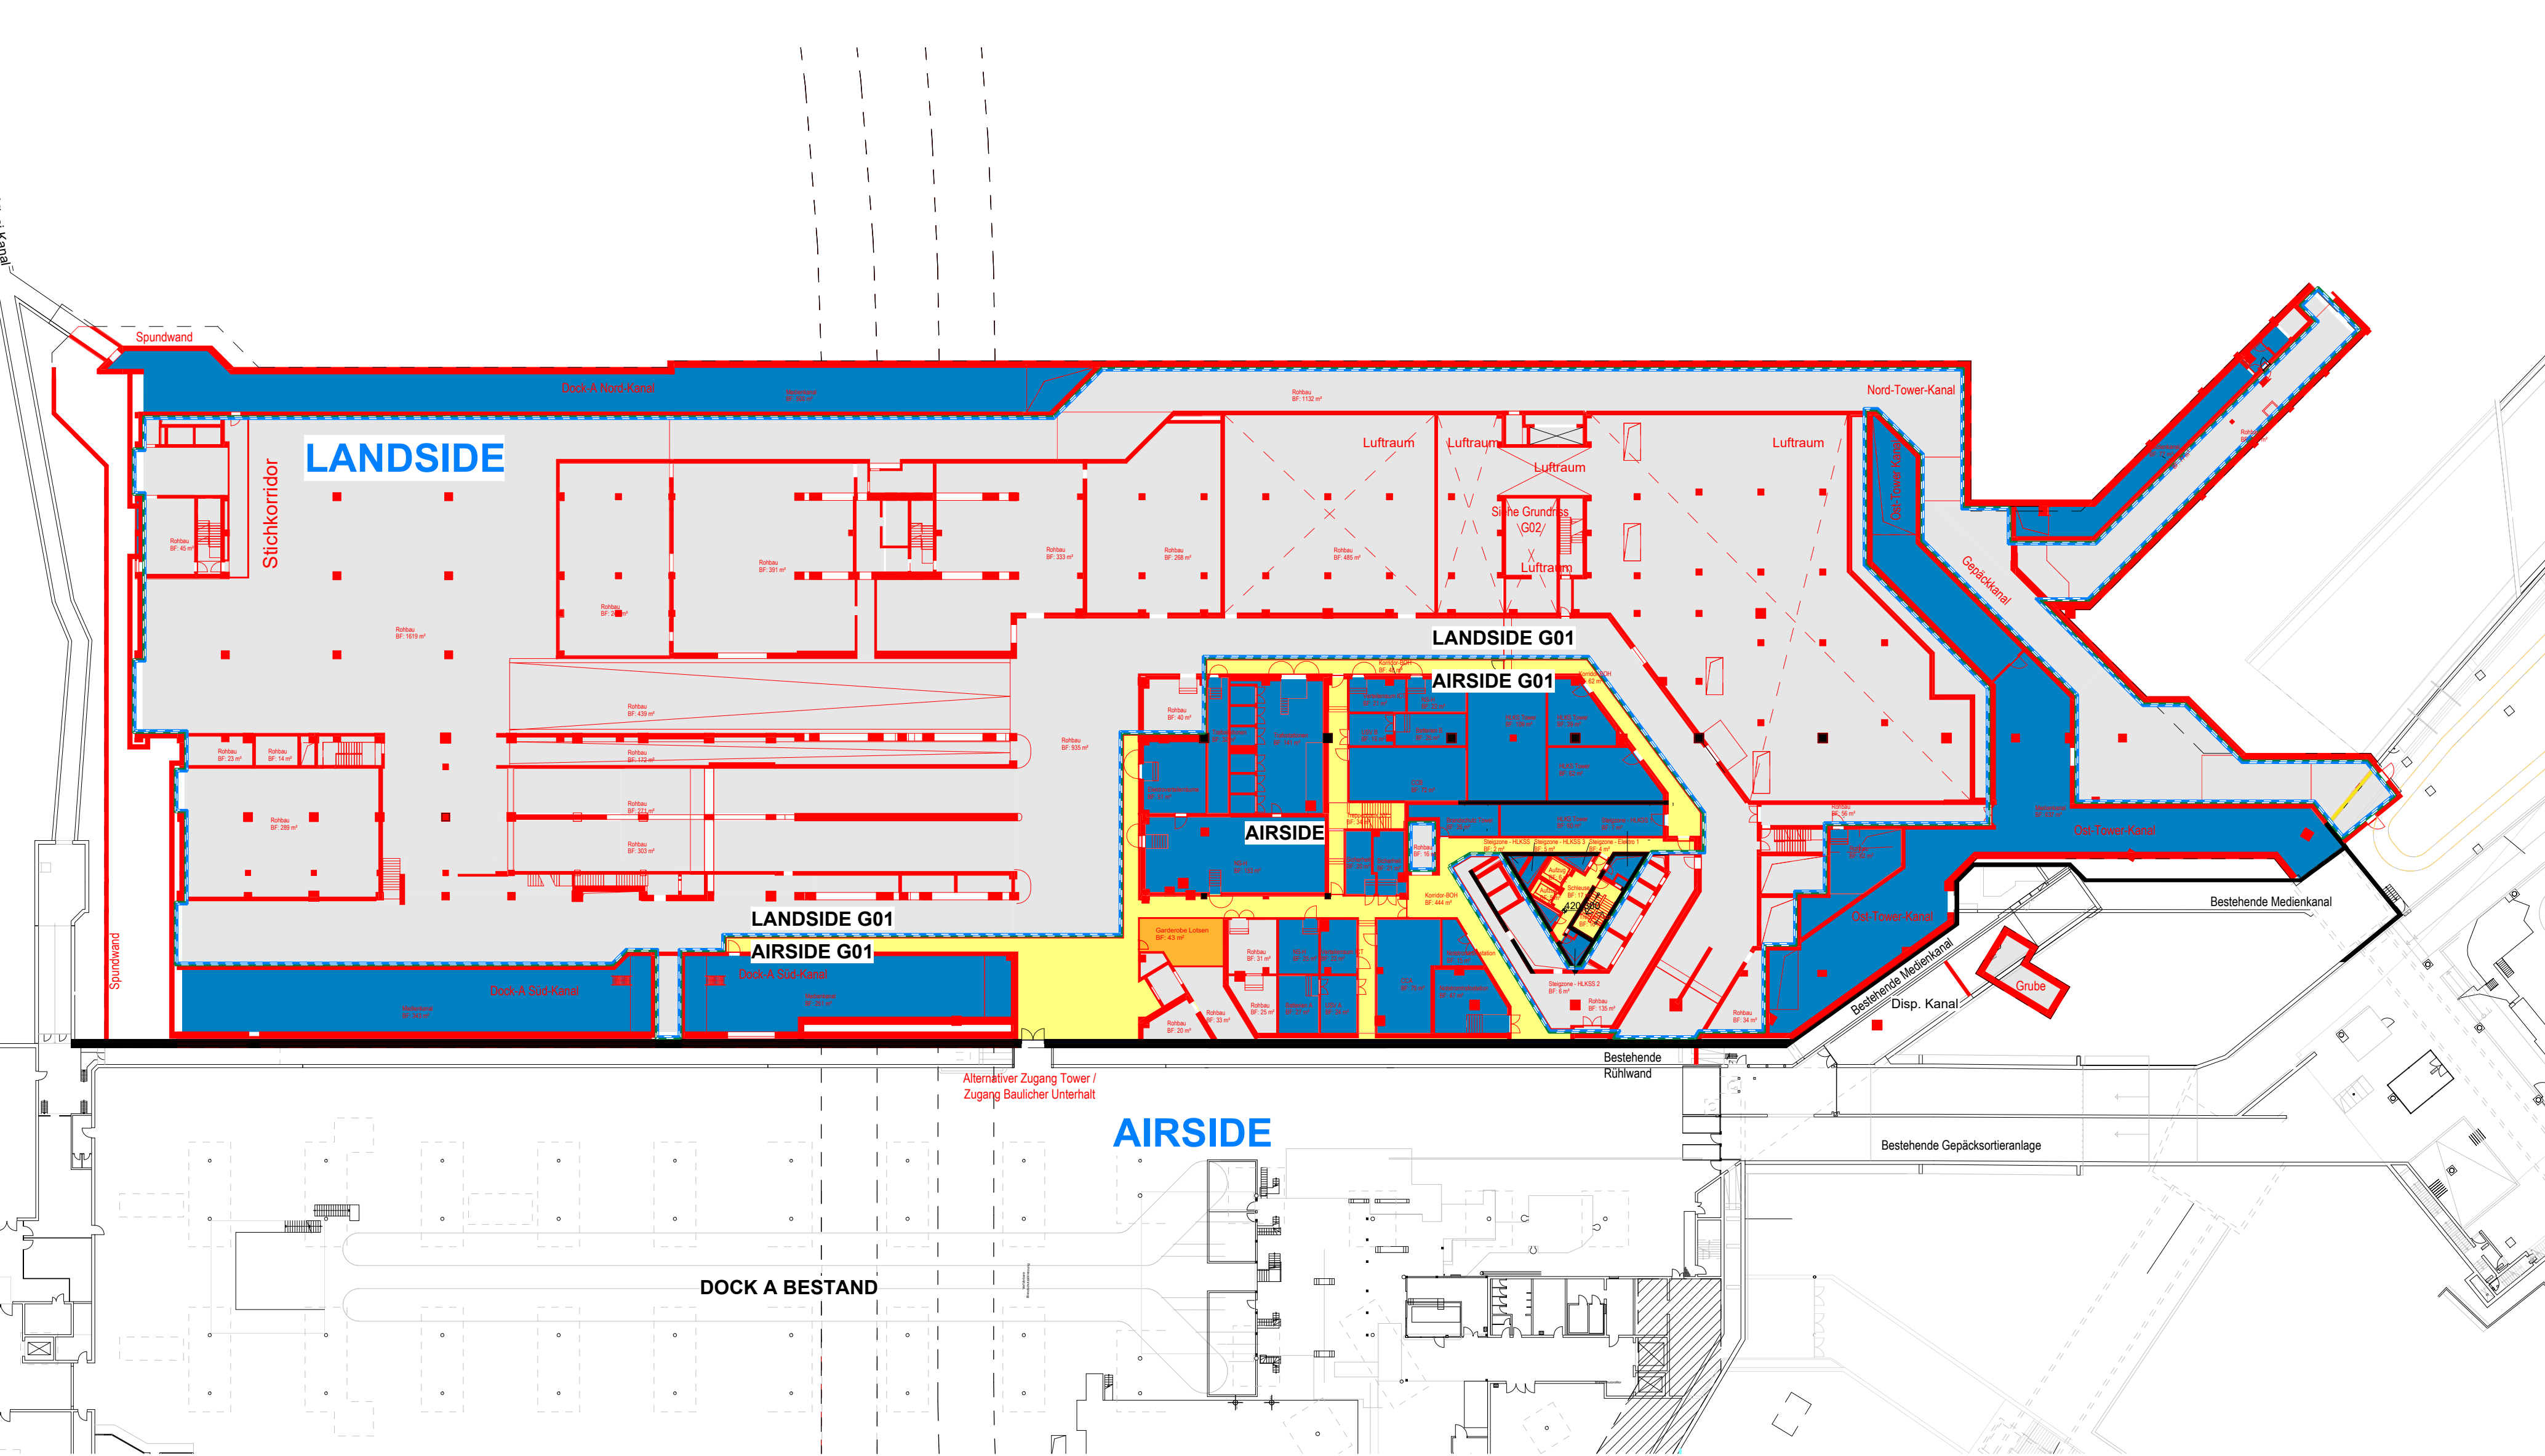

3_ G01 Grundriss 1:200_P20_PGG SIA416

1 : 500 0 10 20

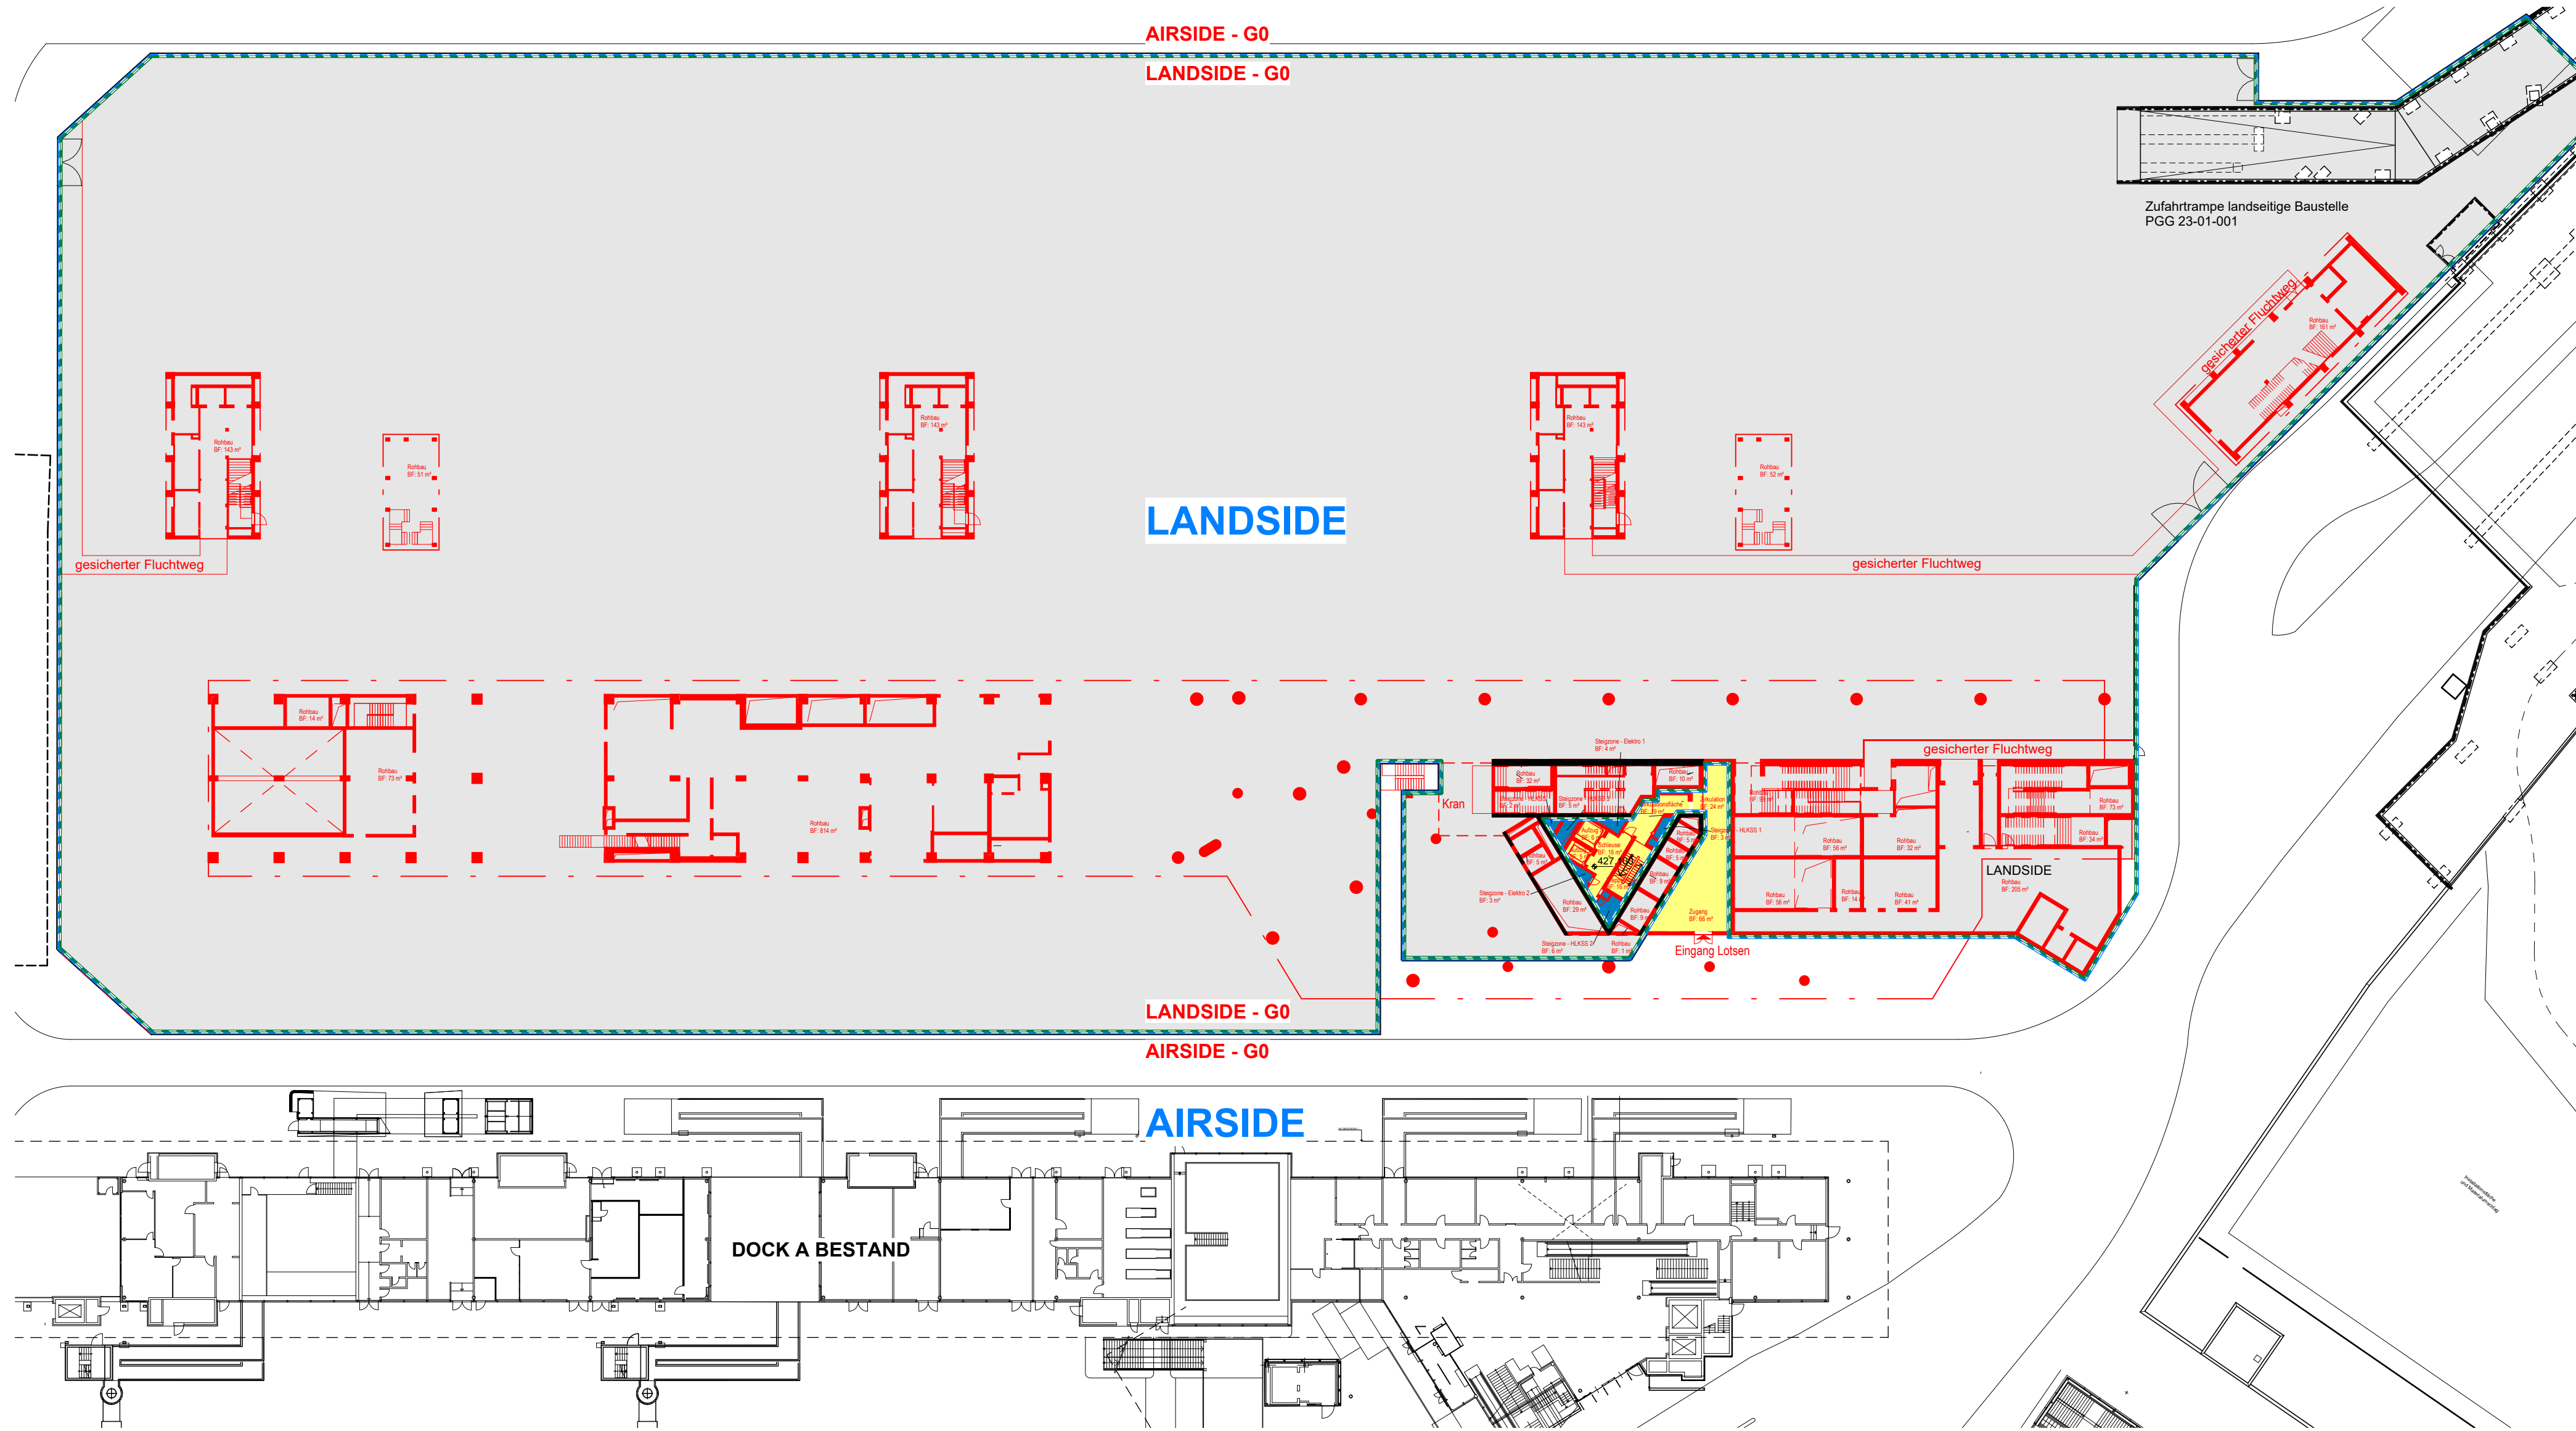

4_ G0 Grundriss 1:200_P20_PGG SIA416

1 : 500 0 10 20

- AGF
- ANF
- AVF
- BUF
- HNF
- NNF
- VF
- K.A.

SIA416-Übersicht				
SIA 416	Art	Fläche		
