

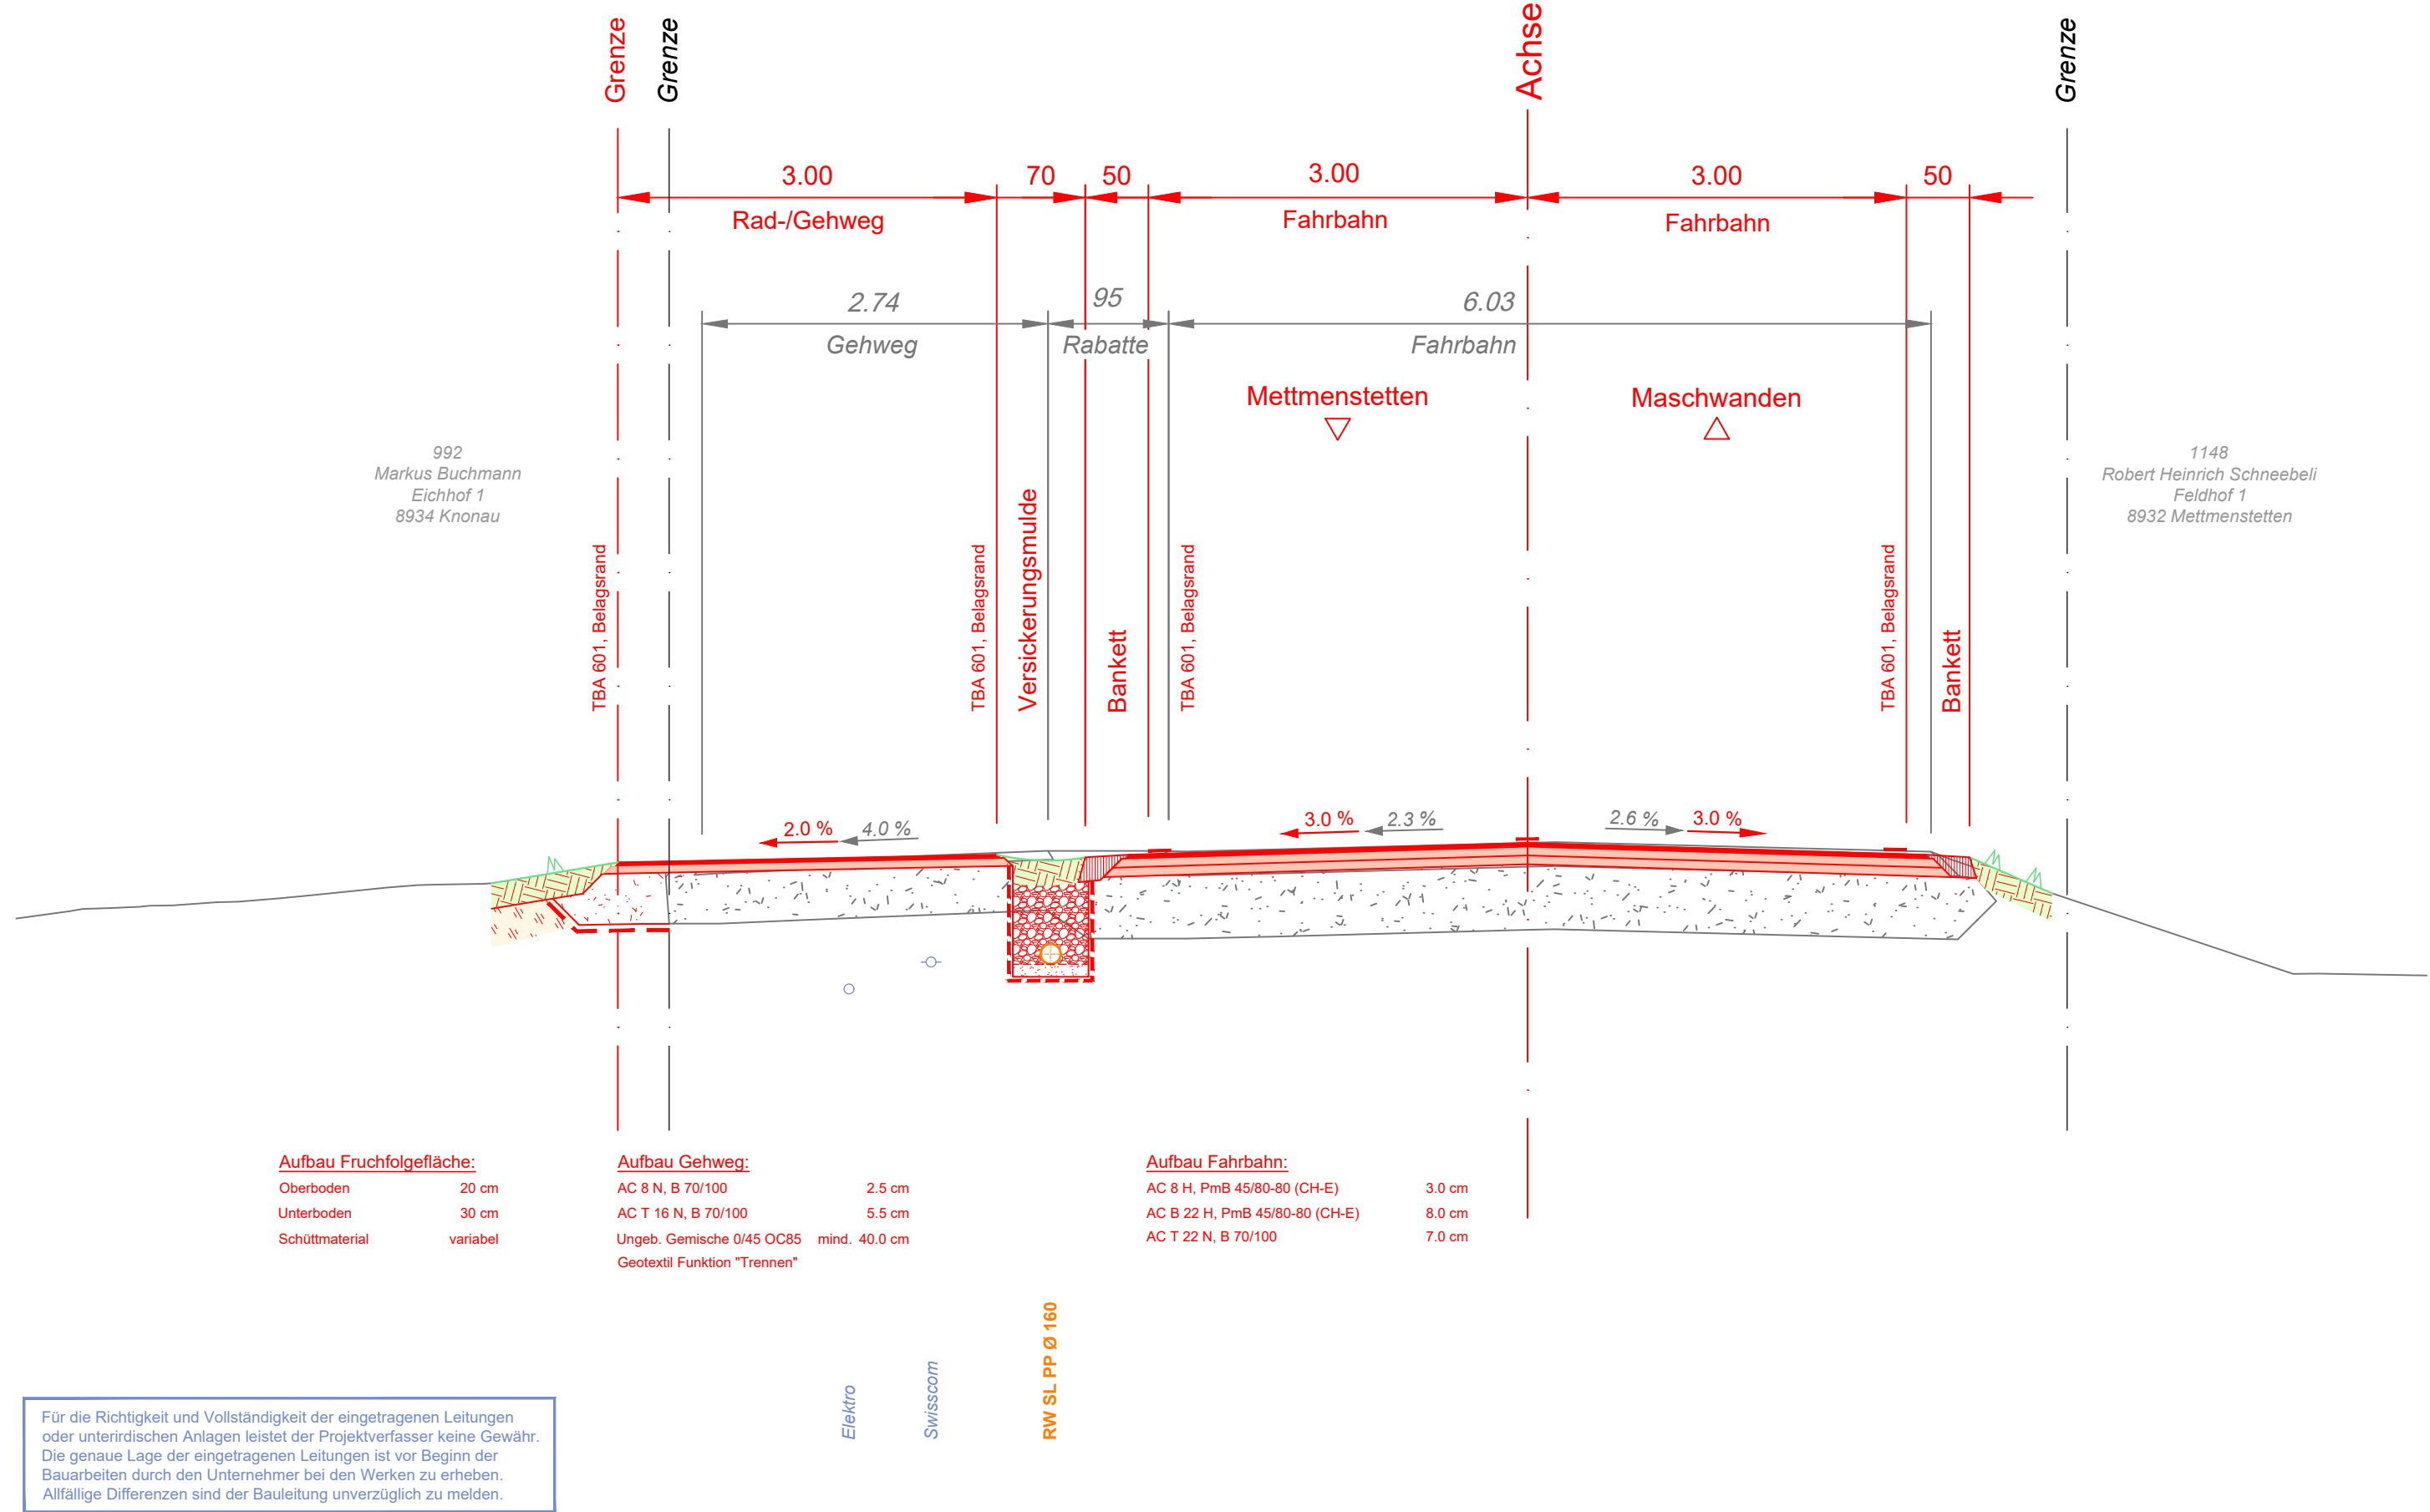



Normalprofil 1 1:50
m. 1510.000

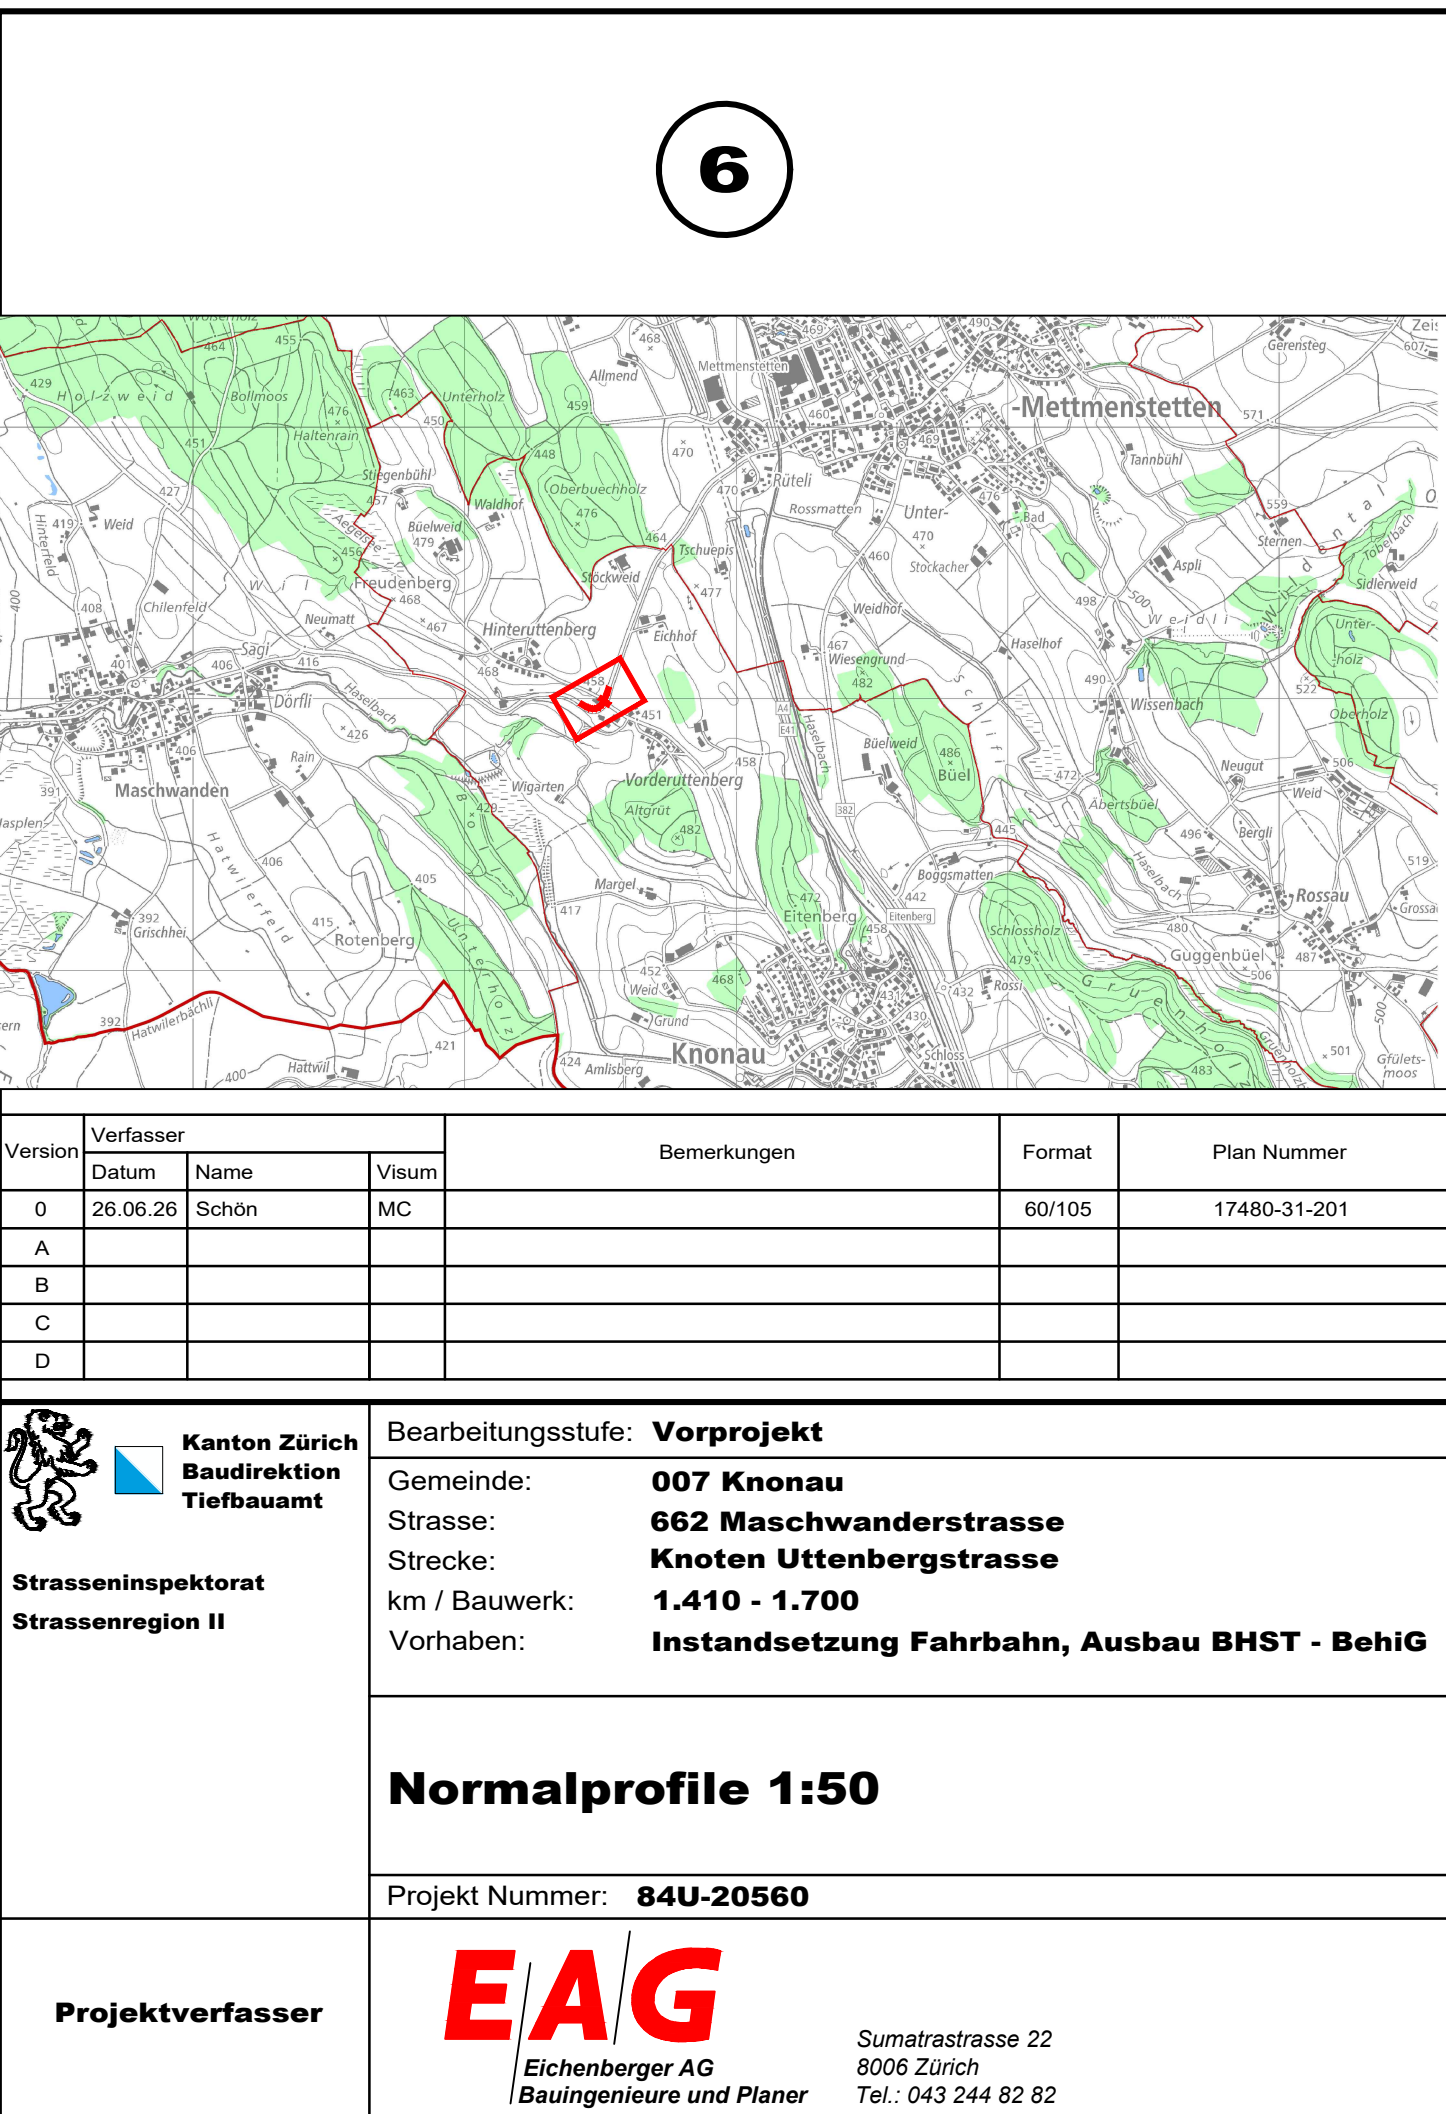


Normalprofil 2 1:50
m. 1548.709

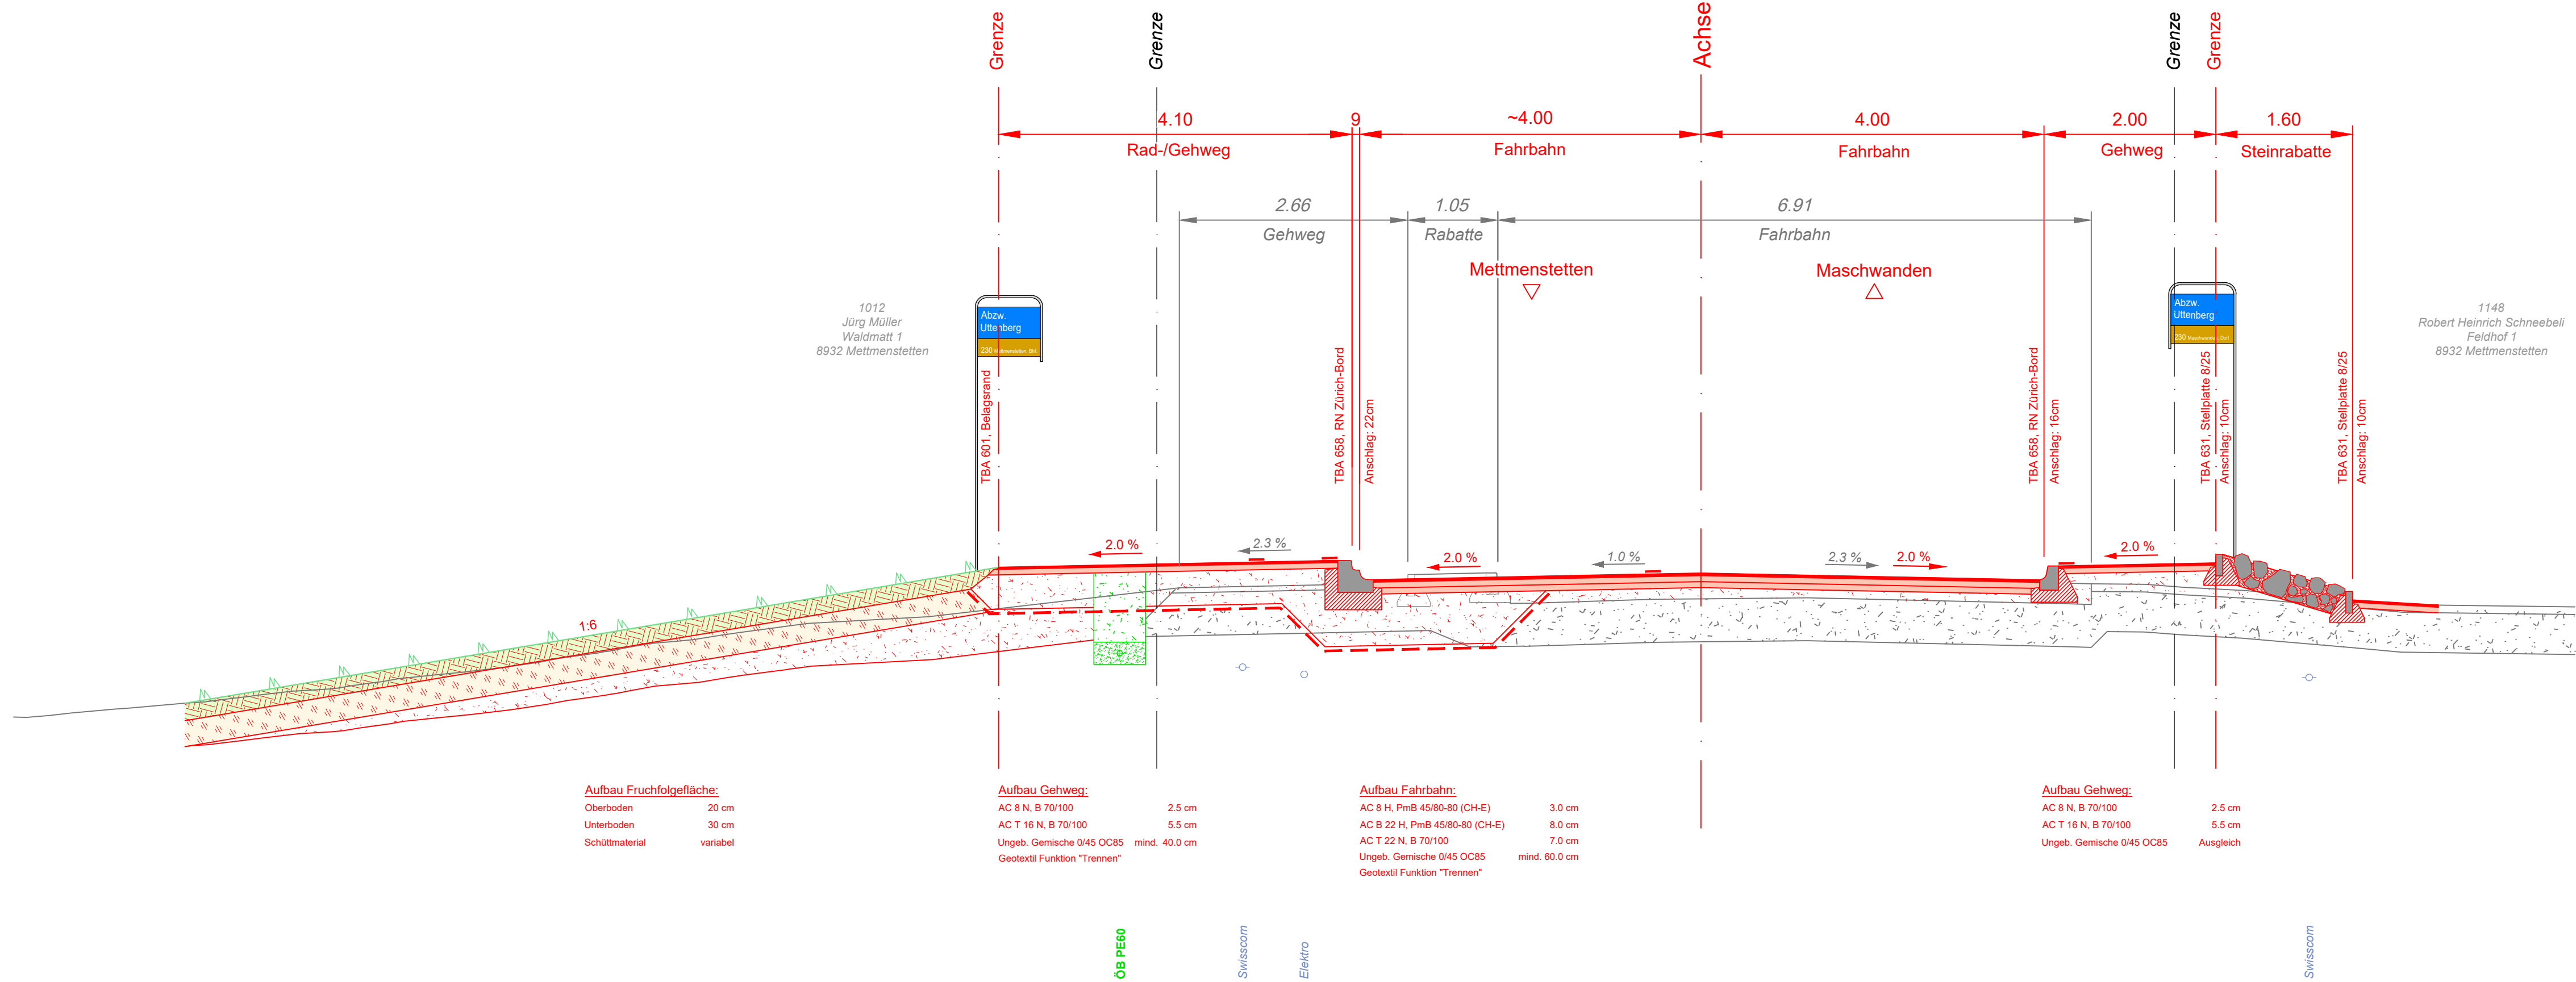

Grabenprofil 1:20
OB

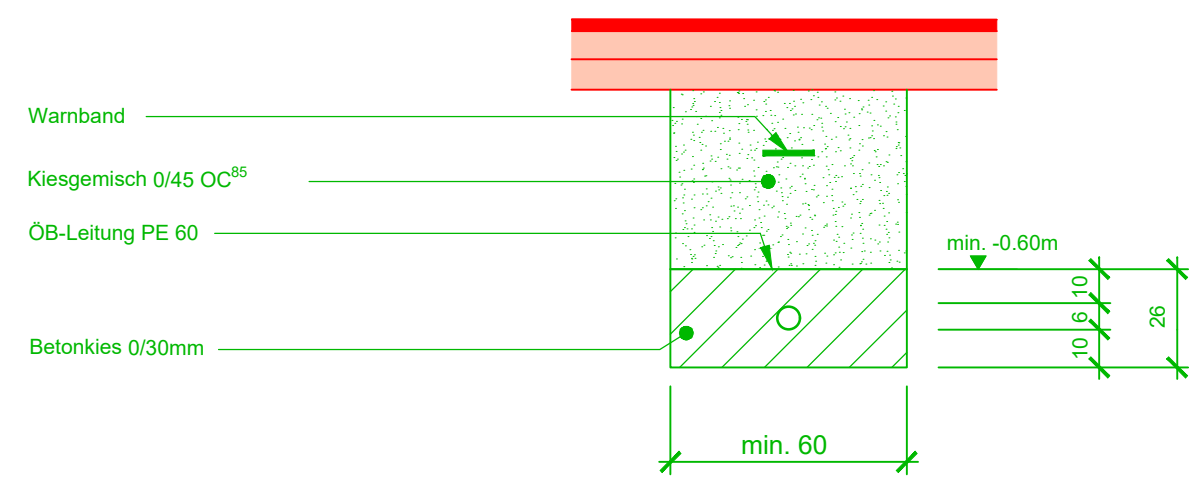

Grabenprofil 1:20
Strassenentwässerung, TBA Kt. Zürich
Grabentiefe: >1.75m (TBA 312)

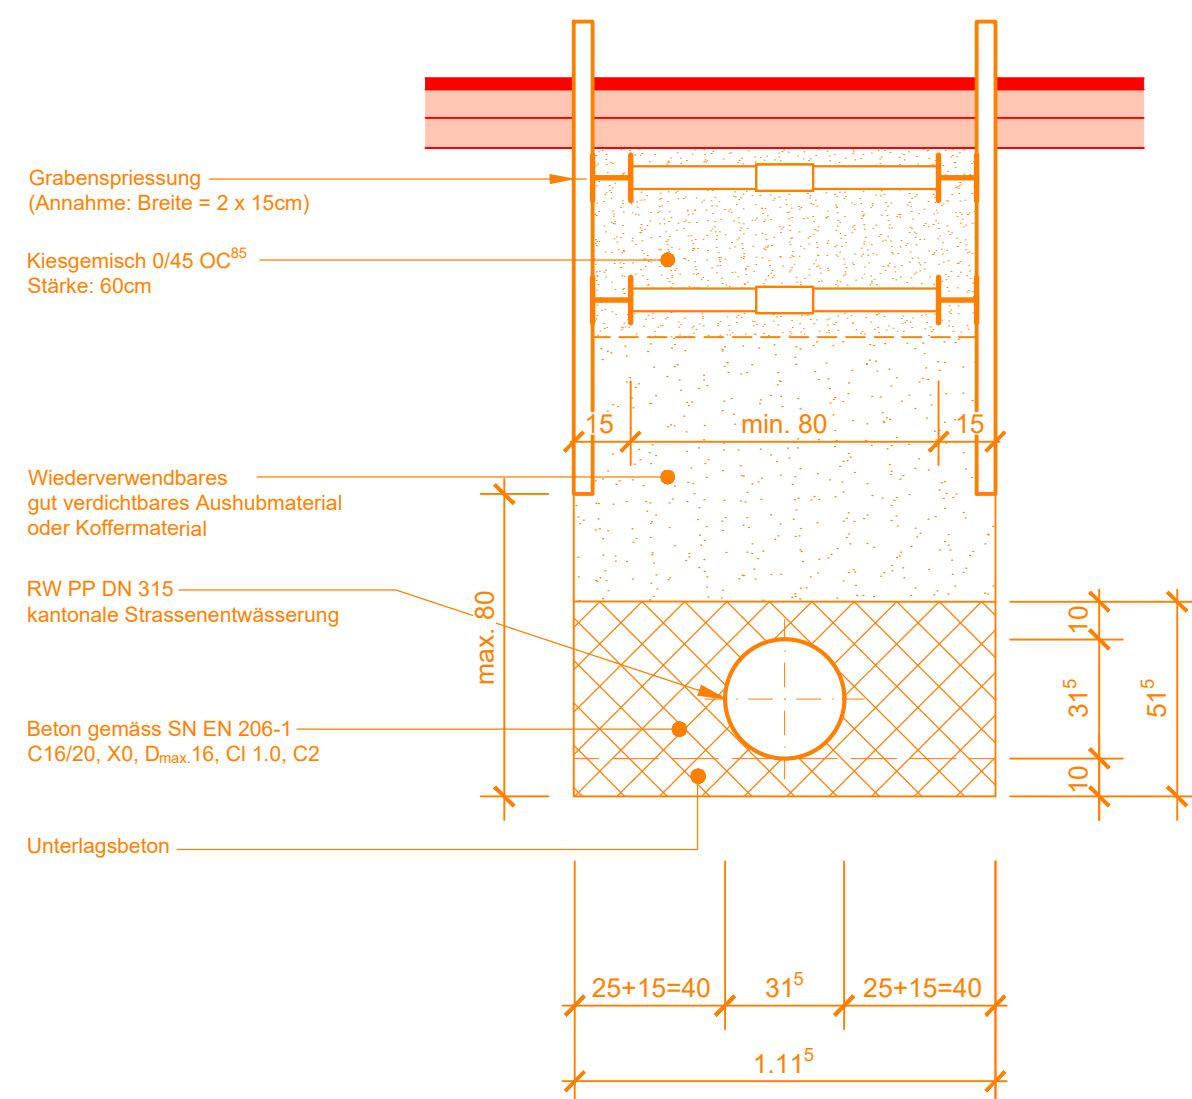

Normalprofil 3 1:50
m. 1608.158

